



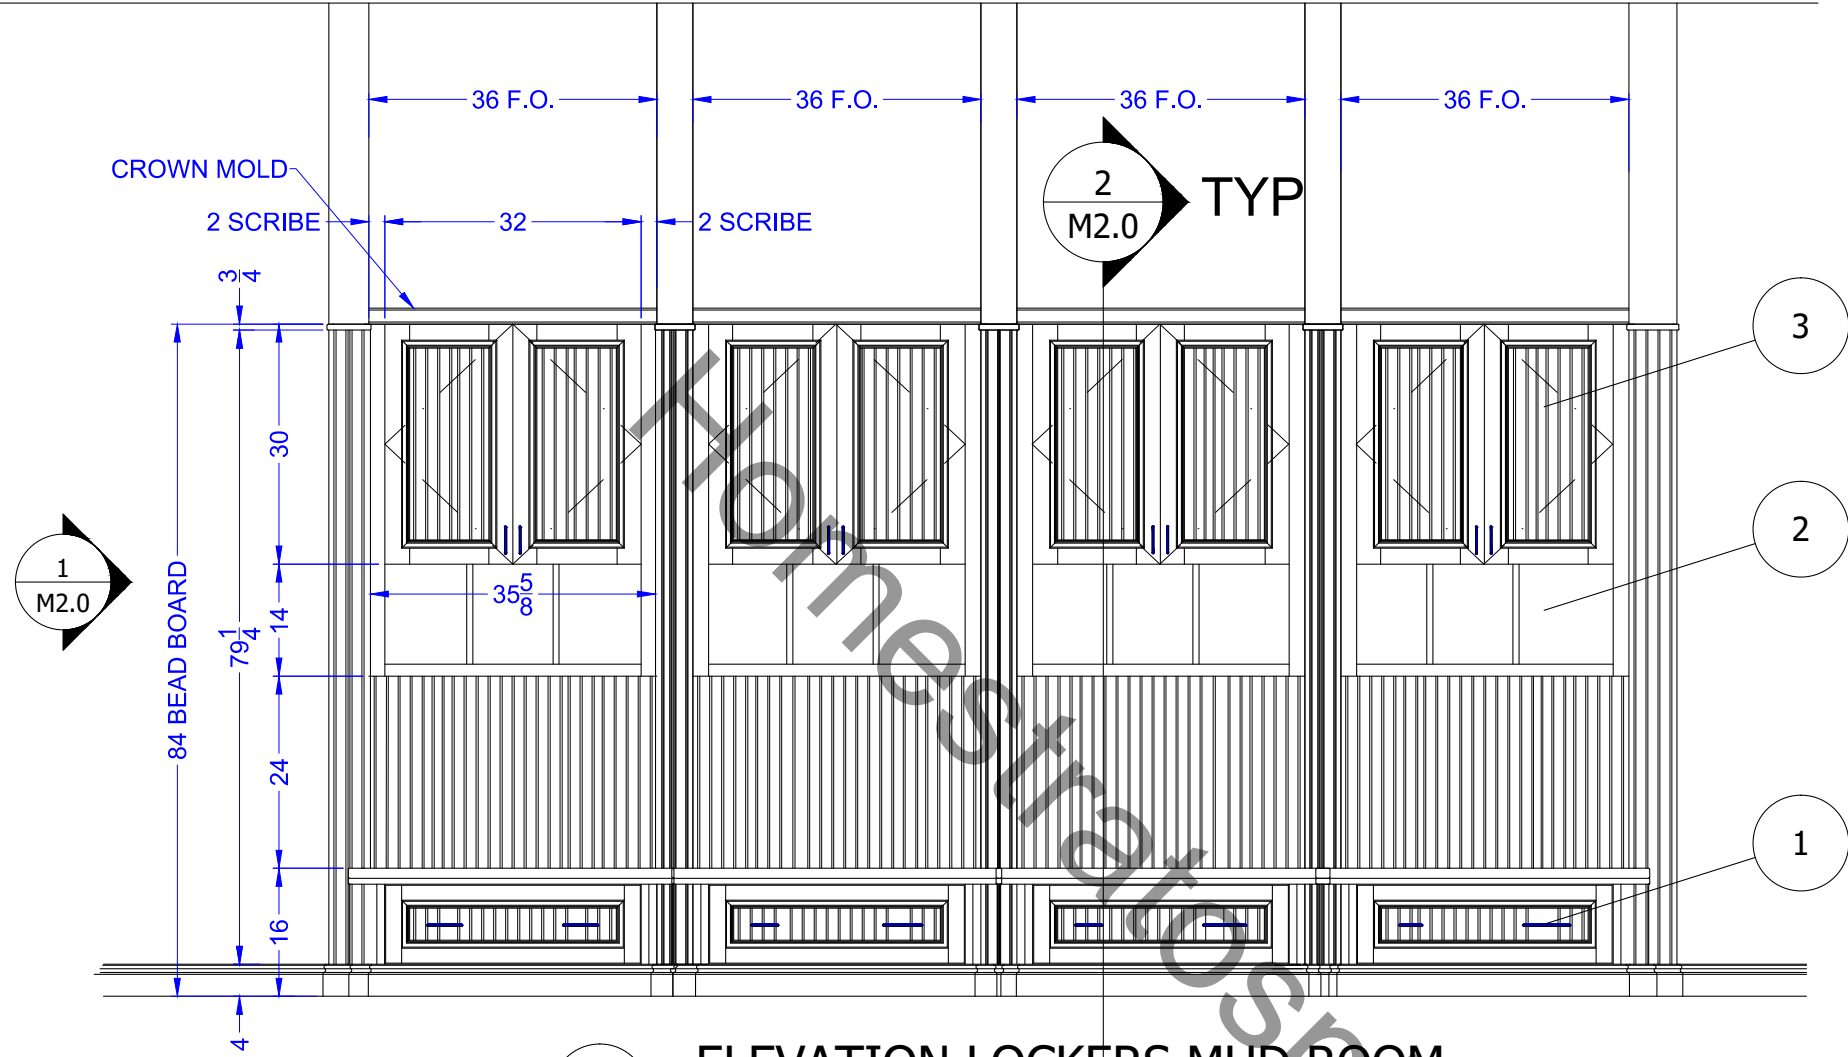


2 ELEVATION LOCKERS MUD ROOM
Scale: 1/2" = 1'

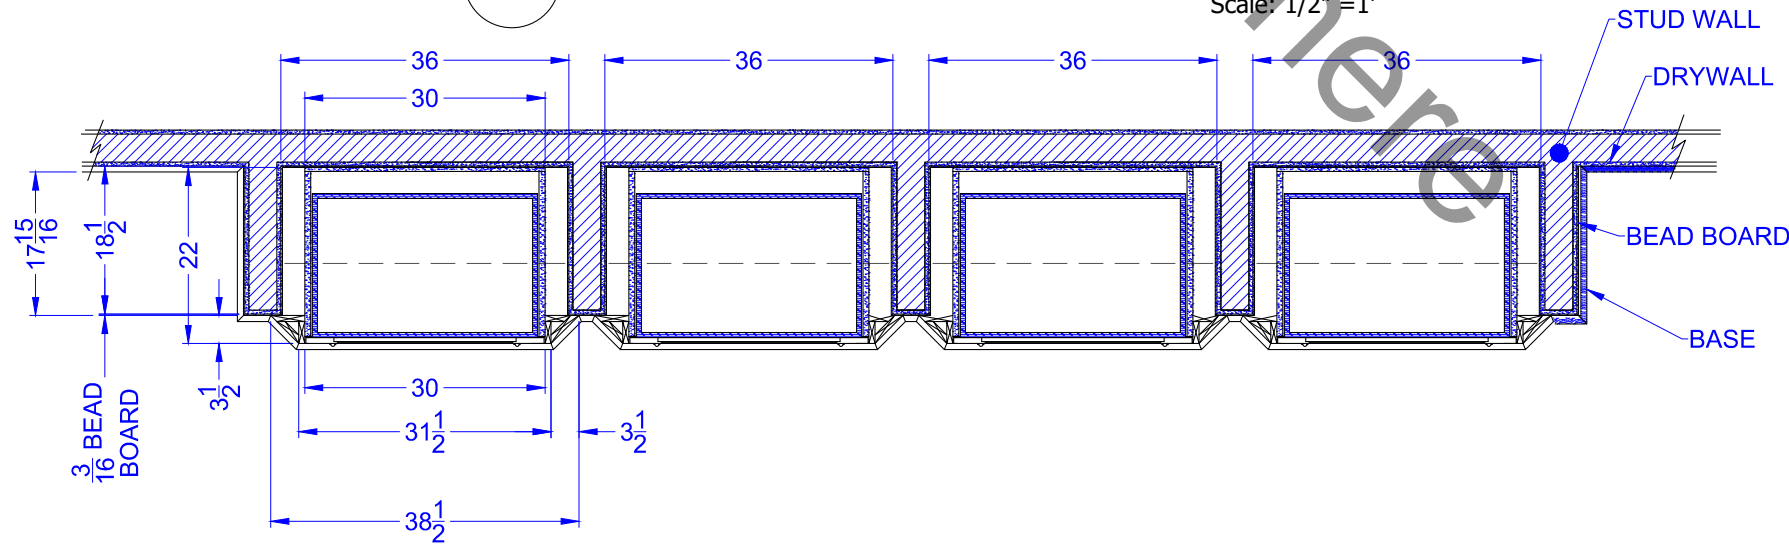


1 PLAN VIEW LOCKERS MUD ROOM
Scale: 1/2" = 1'


Outstanding Interior Design and Home Décor Ideas			GENERAL CONTRACTOR:	DATE DRAWN: 01/18/16 DRAWN BY: SCOTTG SCALE: NOTTED REVISIONS: R1	REFERENCE DRAWING: UPWORK PAGE NO. M1.0
Interior Design and Home Decor Ideas - Home Stratosphere			OWNER:	PROJECT NAME: MUD ROOM LOCKERS	

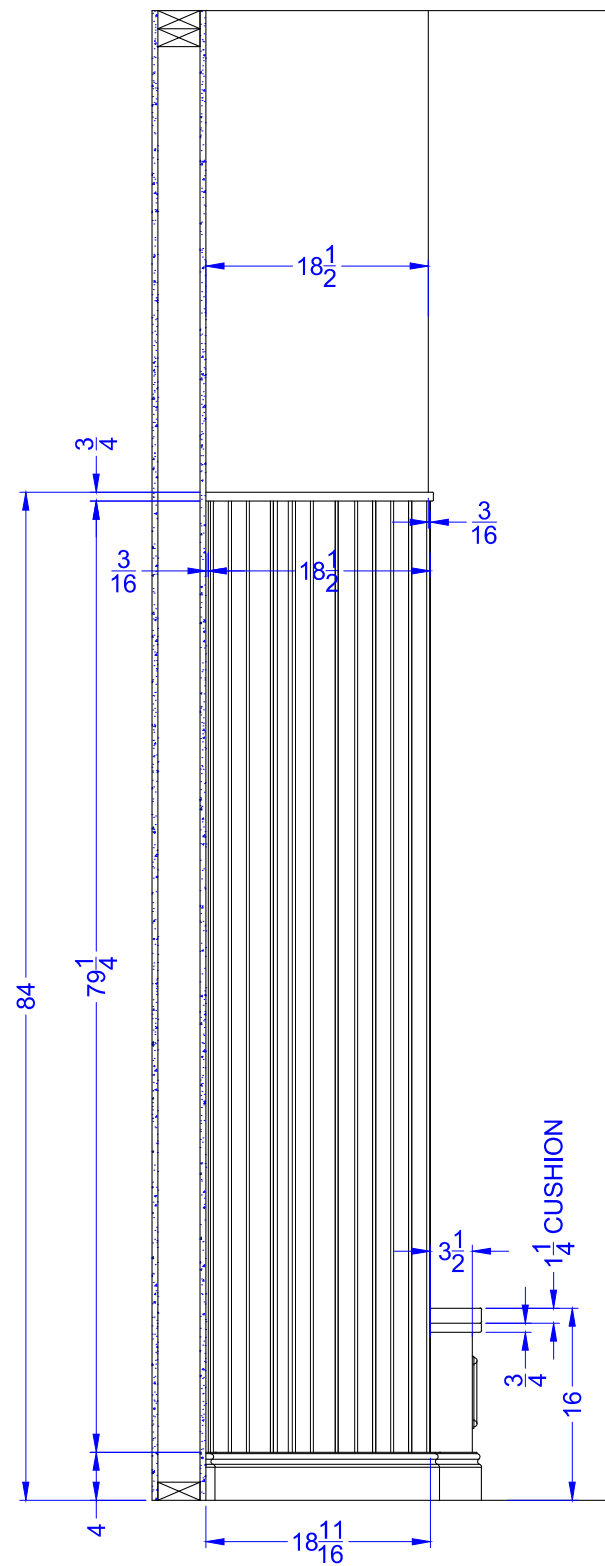

1 **SIDE VIEW**
Scale: $\frac{3}{4}" = 1'$

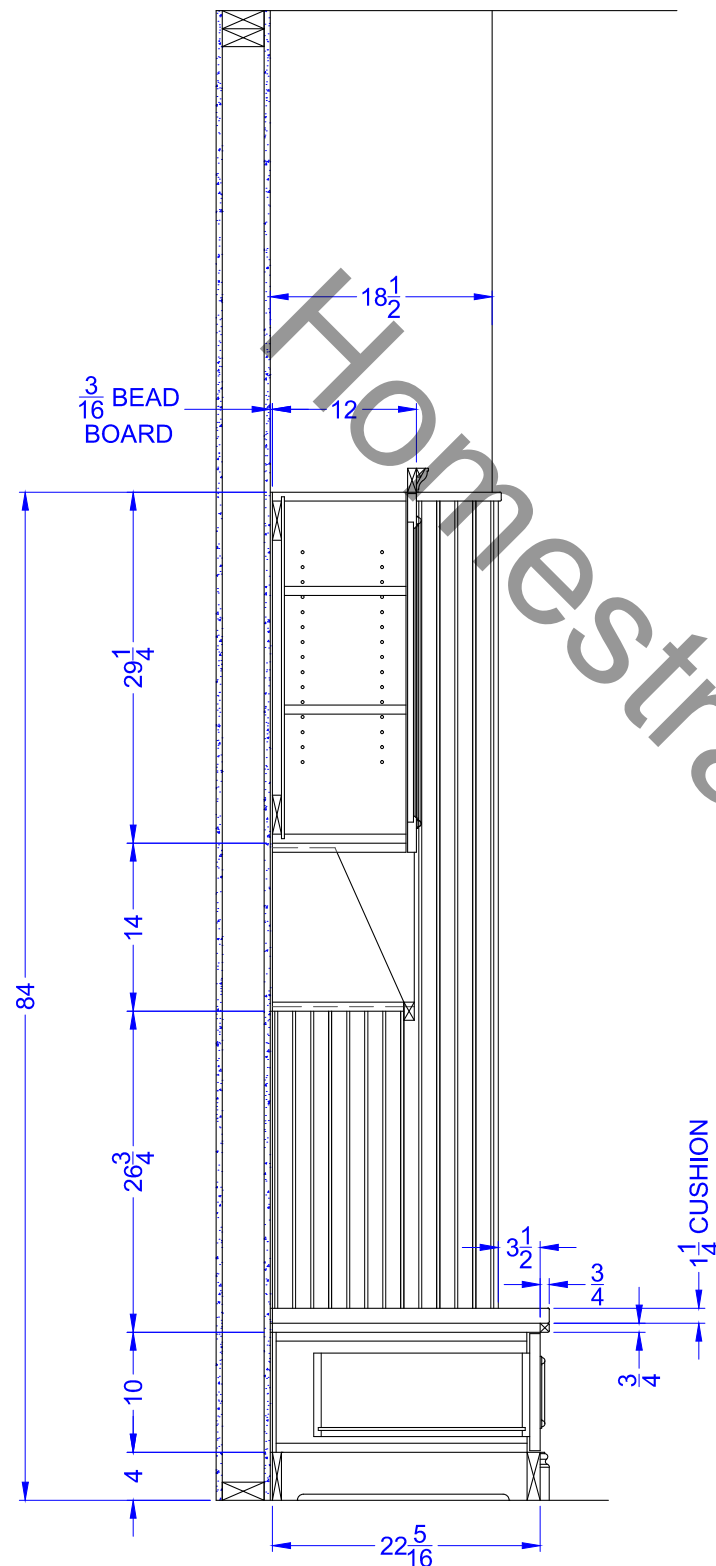

2 SECTION VIEW
Scale: 3/4" = 1'

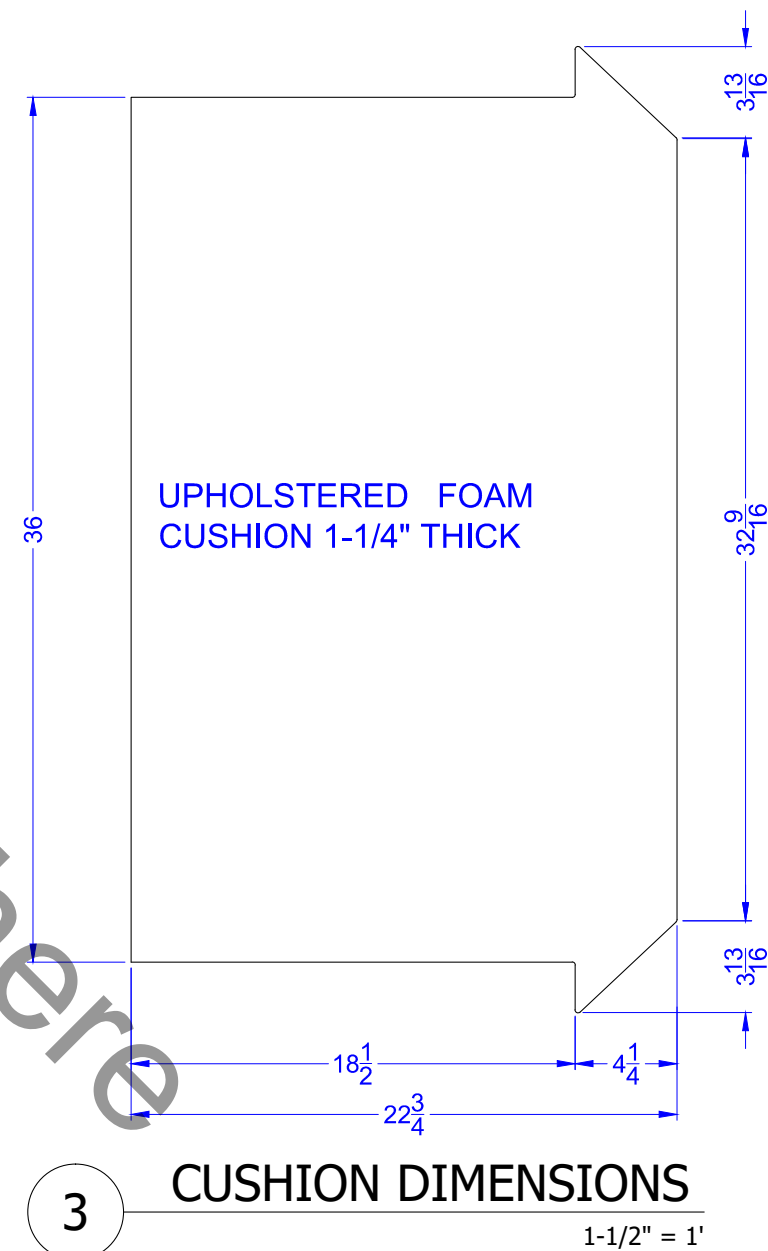


CUSHION DIMENSIONS


Outstanding Interior Design and Home Décor Ideas

Interior Design and Home Decor Ideas - Home Stratosphere

PROJECT NAME:	MUD ROOM LOCKERS	OWNER:		GENERAL CONTRACTOR:		DATE DRAWN: 01/18/16 DRAWN BY: SCOTTG SCALE: NOTTED REVISIONS: R1	REFERENCE DRAWING: UPWORK PAGE NO. M2.0
---------------	---------------------	--------	--	---------------------	--	--	---

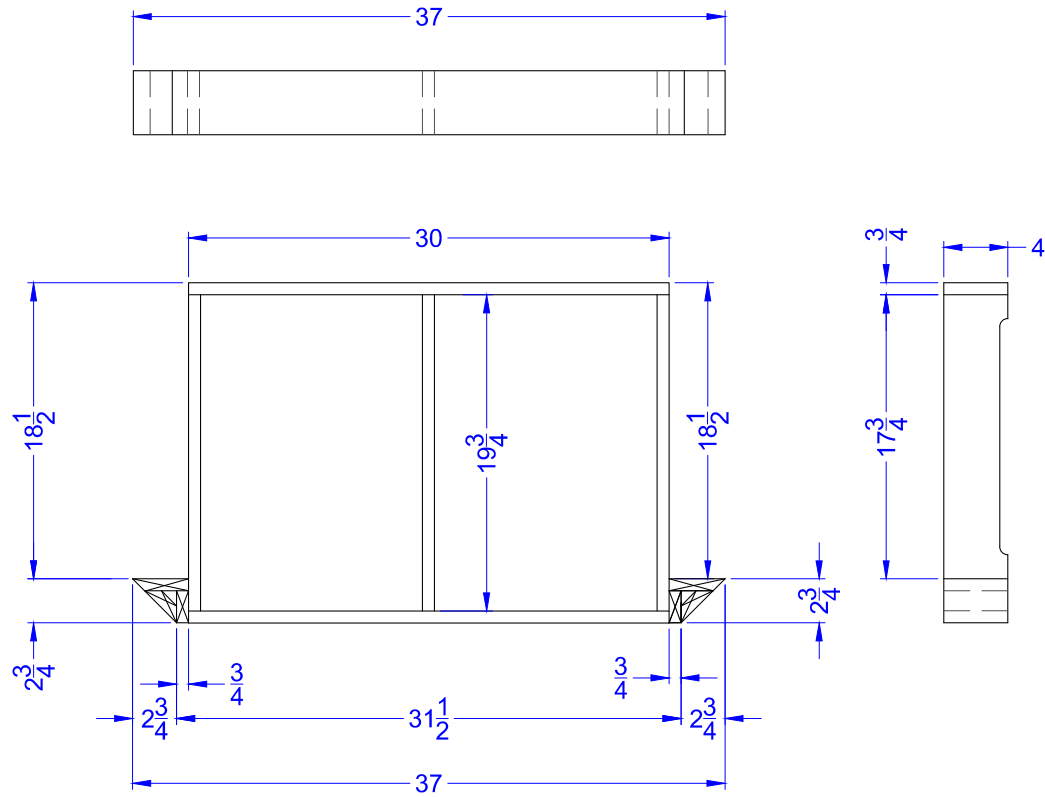

1 TOE KICK CABINET 1
Scale: 1-1/2" = 1'

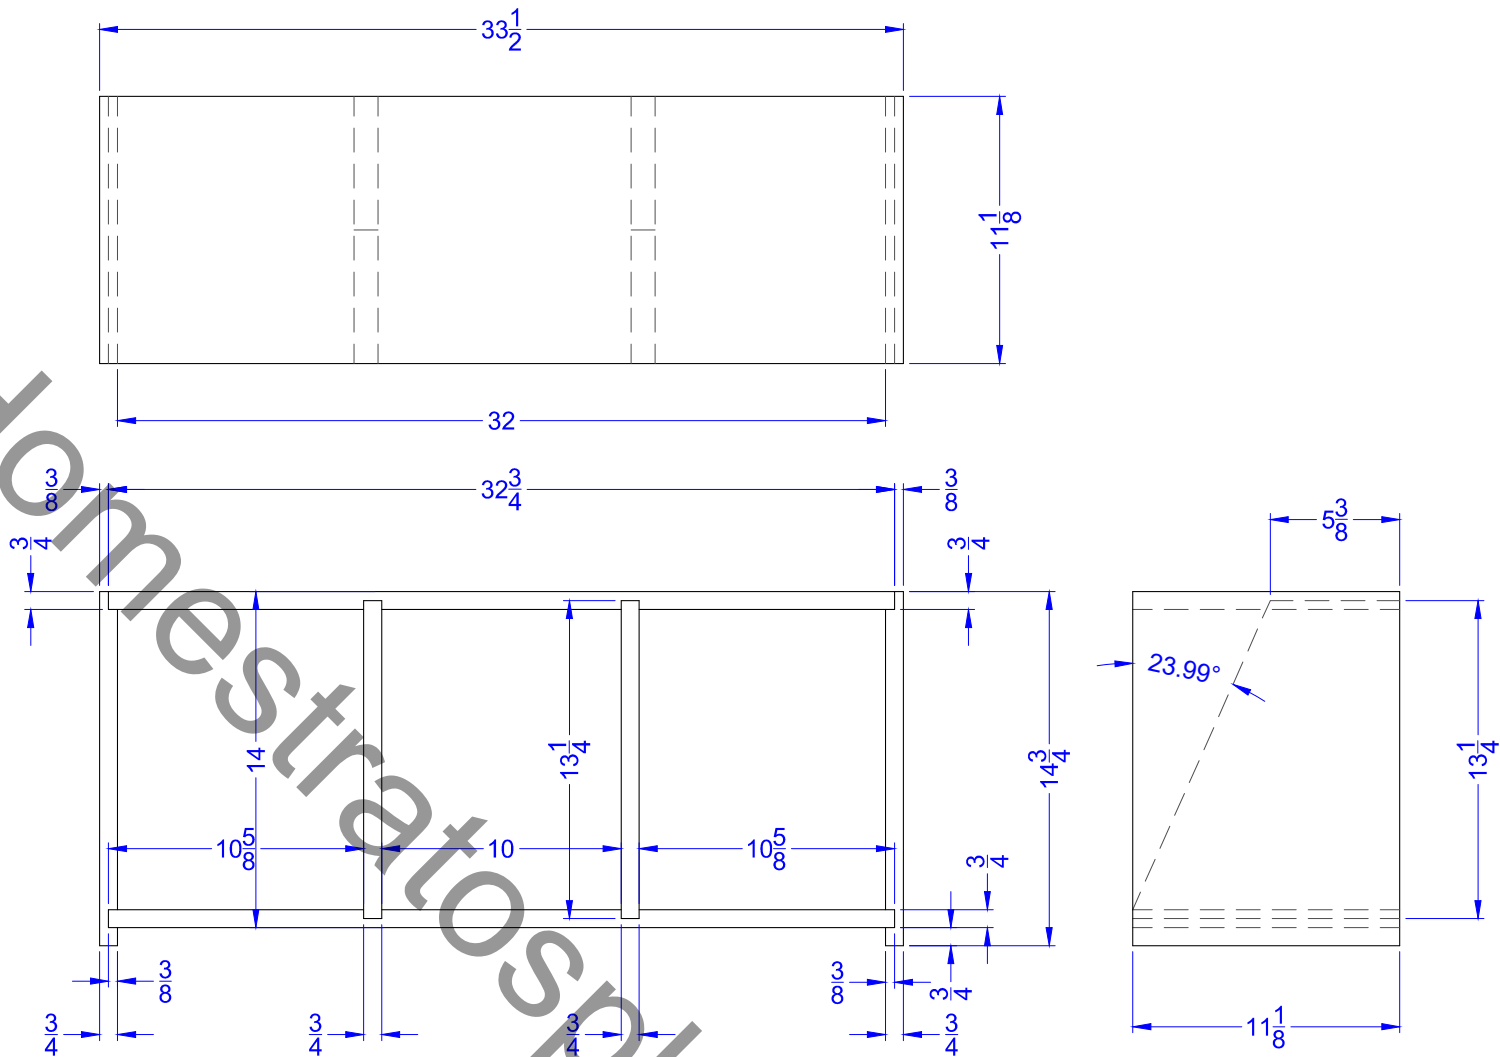


2 CUBBY CABINET 2
Scale: 1-1/2" = 1'

Outstanding Interior Design and Home Décor Ideas

Interior Design and Home Decor Ideas - Home Stratosphere

PROJECT NAME: MUD ROOM LOCKERS	OWNER:	GENERAL CONTRACTOR:	DATE DRAWN: 01/18/16 DRAWN BY: SCOTTG SCALE: NOTED REVISIONS: R1	REFERENCE DRAWING: UPWORK PAGE NO. M4.0
--------------------------------------	--------	---------------------	---	---

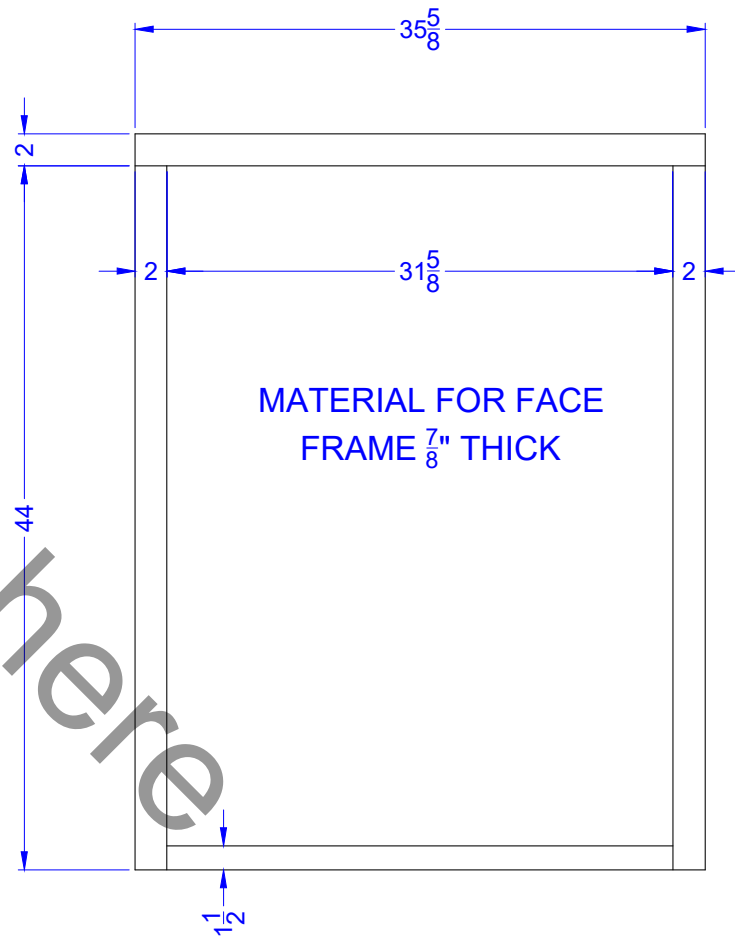

CABINET 2 & 3 FACE FRAME

Scale: 1" = 1'

CABINET 2 & 3 ASSEMBLED

Scale: 1" = 1'

Outstanding Interior Design and Home Décor Ideas

Interior Design and Home Decor Ideas - Home Stratosphere

PROJECT NAME:

MUD ROOM
LOCKERS

OWNER:

GENERAL CONTRACTOR:

DATE DRAWN: 01/18/16


DRAWN BY: SCOTTG

SCALE: NOTED

REFERENCE DRAWING:

UPWORK

PAGE NO. M E O

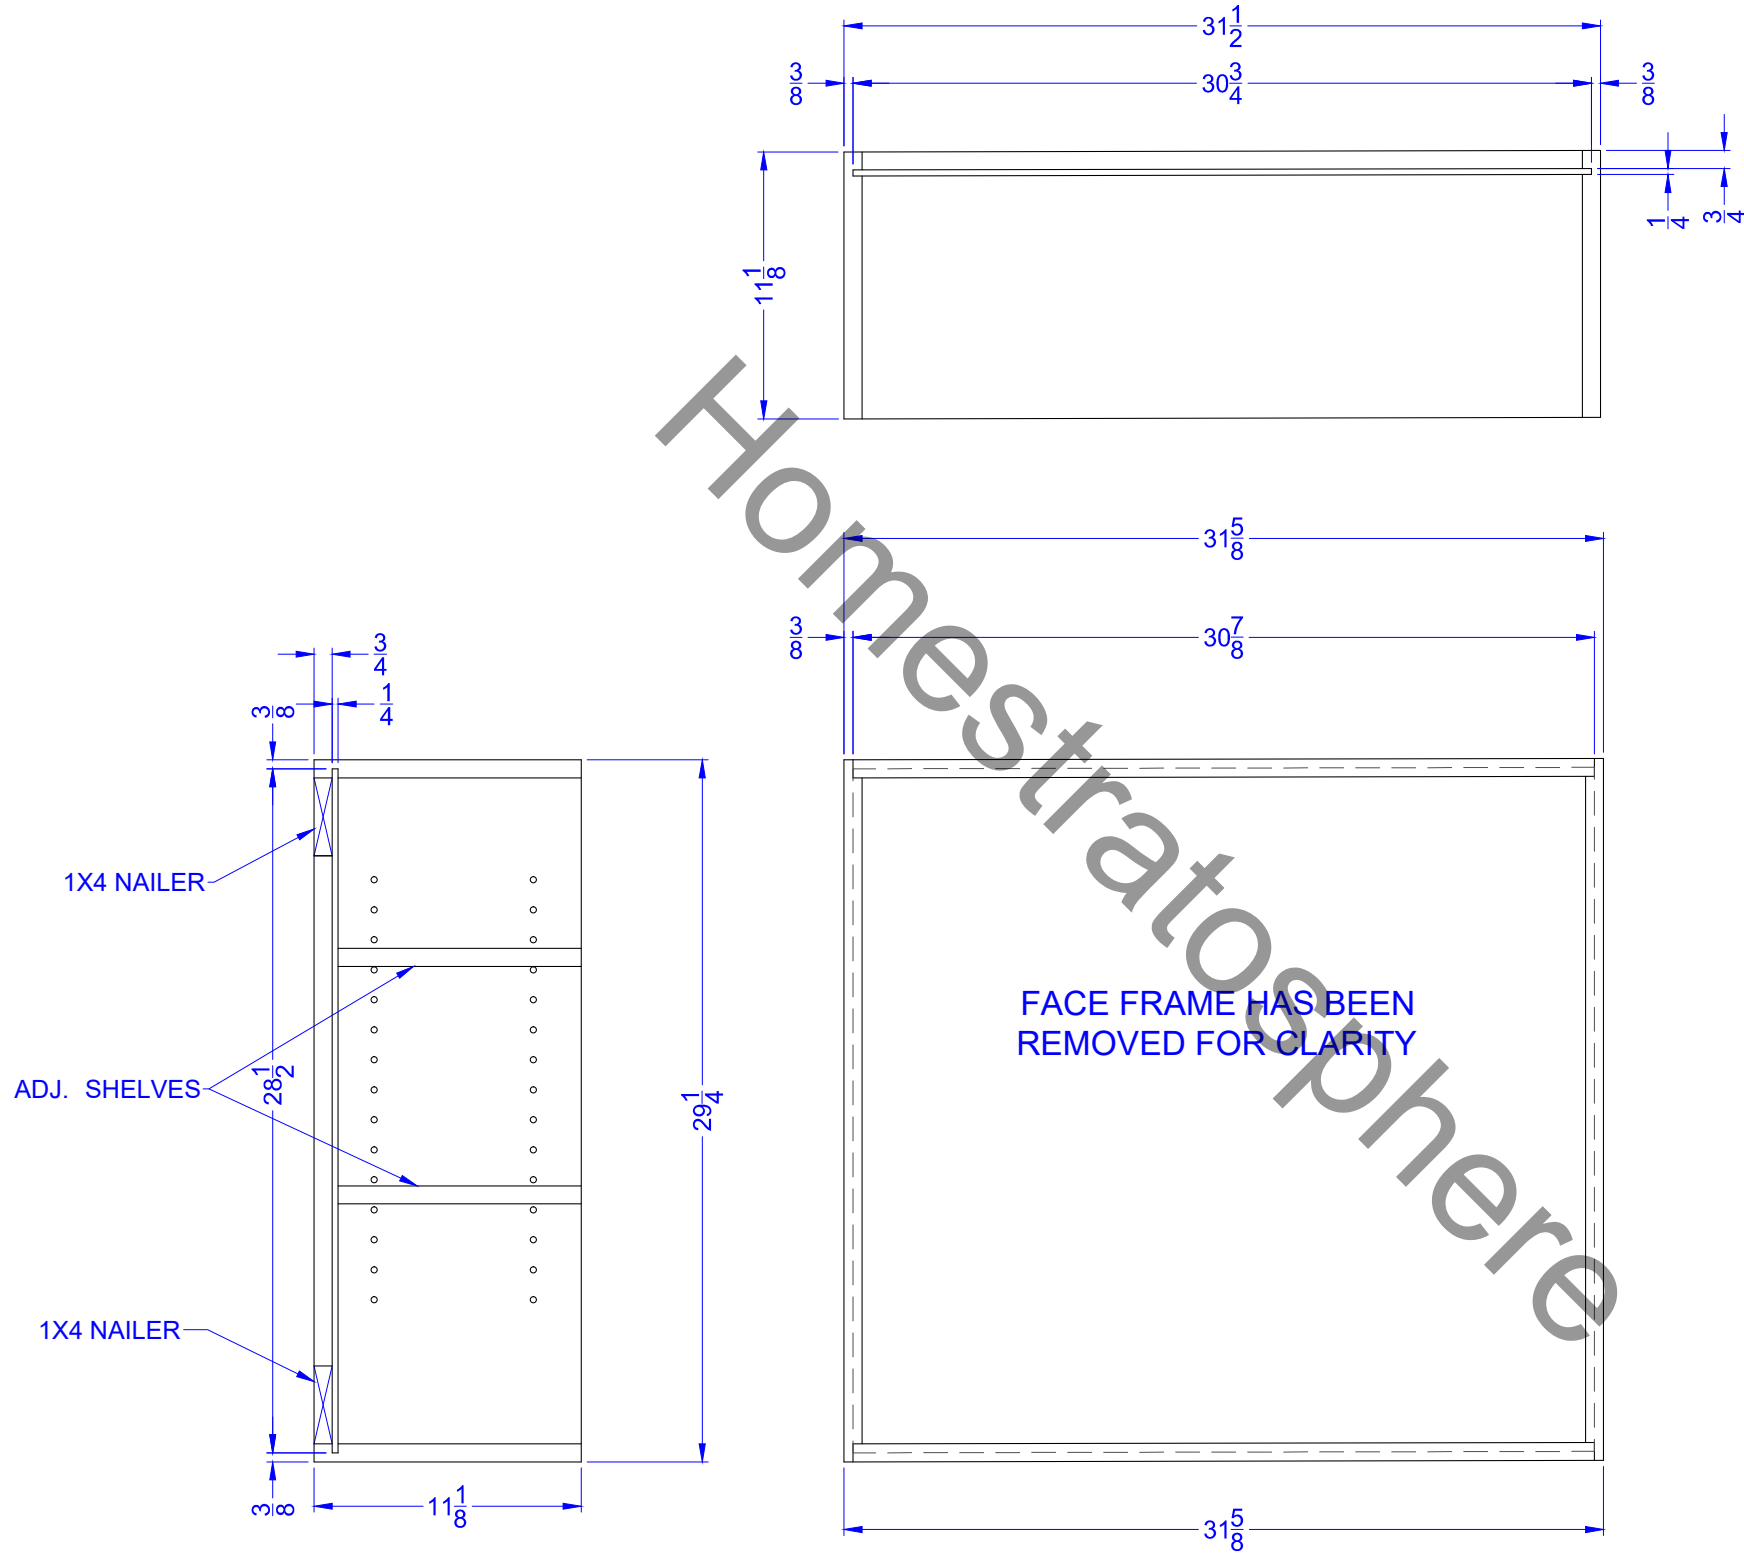

1 CABINET 3 BOX
Scale: 1-1/2" = 1'

Outstanding Interior Design and Home Décor Ideas			GENERAL CONTRACTOR:	DATE DRAWN: 01/18/16 DRAWN BY: SCOTTG SCALE: NOTED REVISIONS: R1	REFERENCE DRAWING: UPWORK PAGE NO. M6.0
Interior Design and Home Decor Ideas - Home Stratosphere			OWNER:		
PROJECT NAME: MUD ROOM LOCKERS					